




NOTE:
This drawing is copyright of RLM Architects and may not be copied, altered or reproduced in any way without their written authority. All dimensions should be checked on site prior to commencement of affected works. Do not scale from this drawing. If in doubt ask.

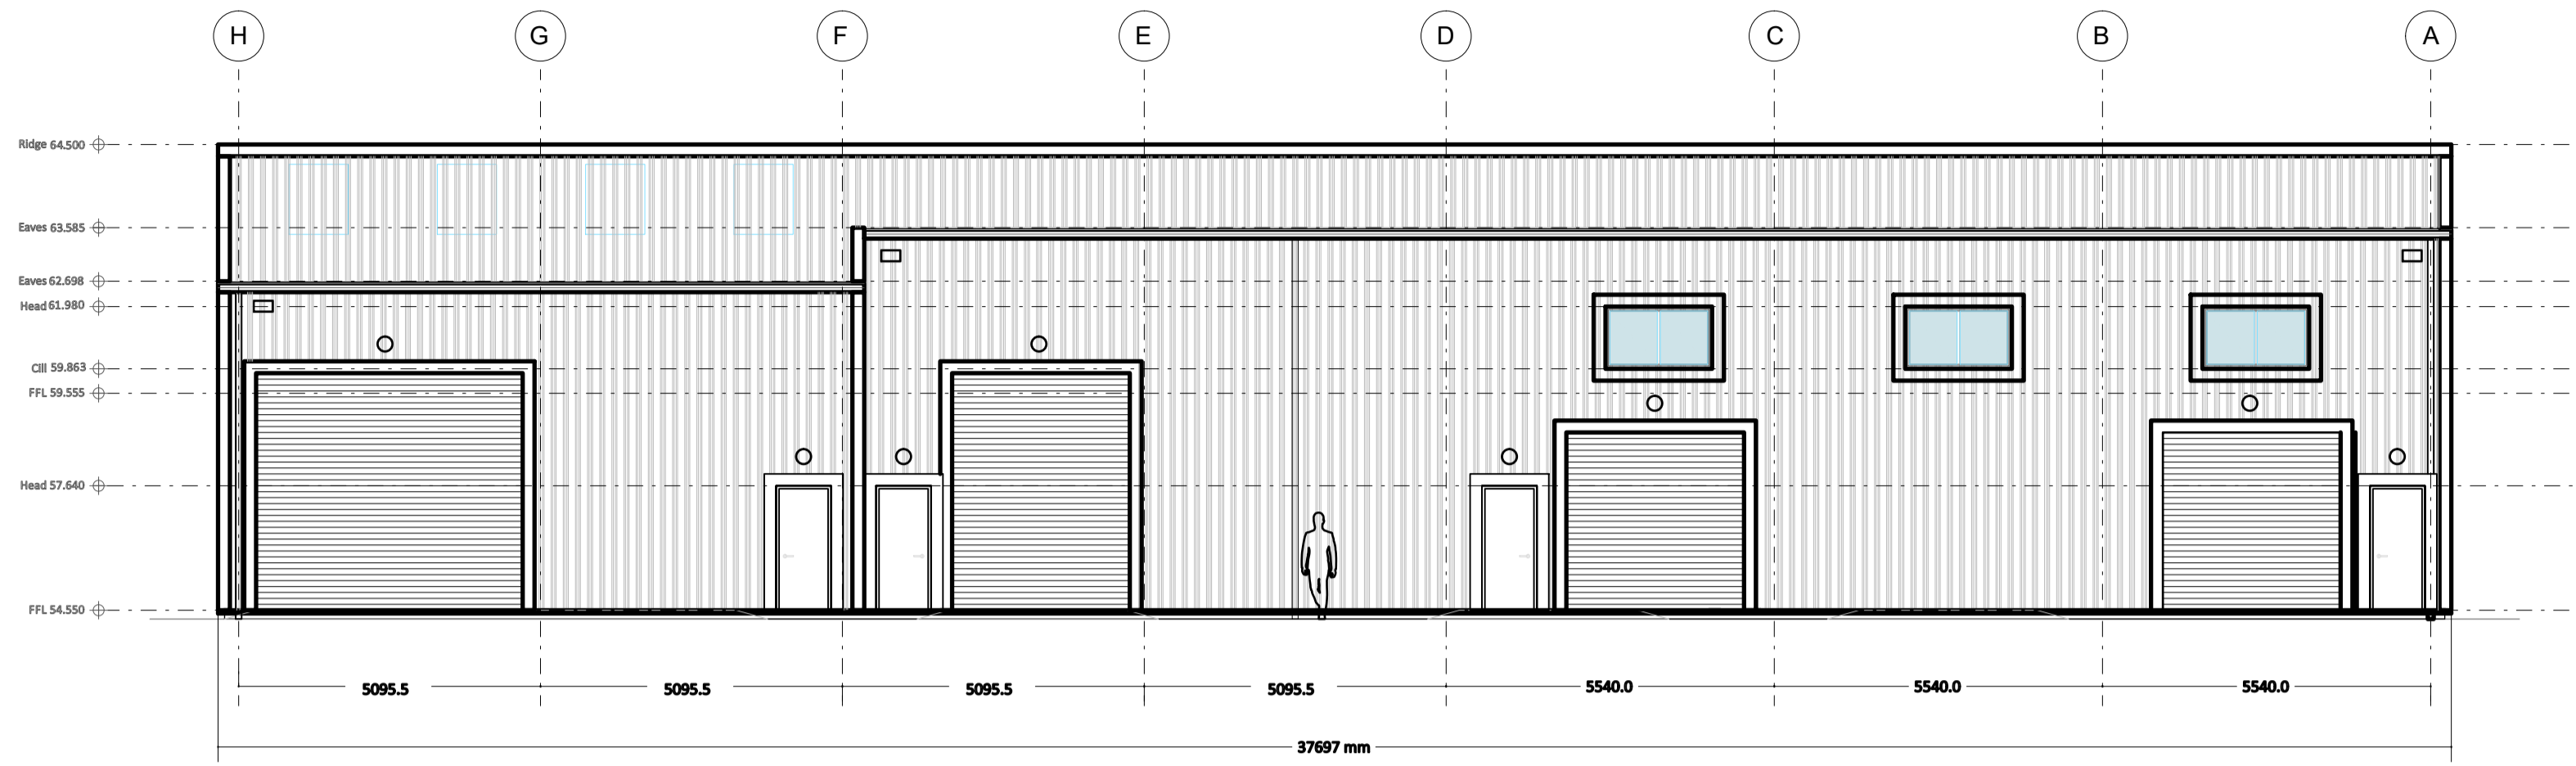


North Elevation

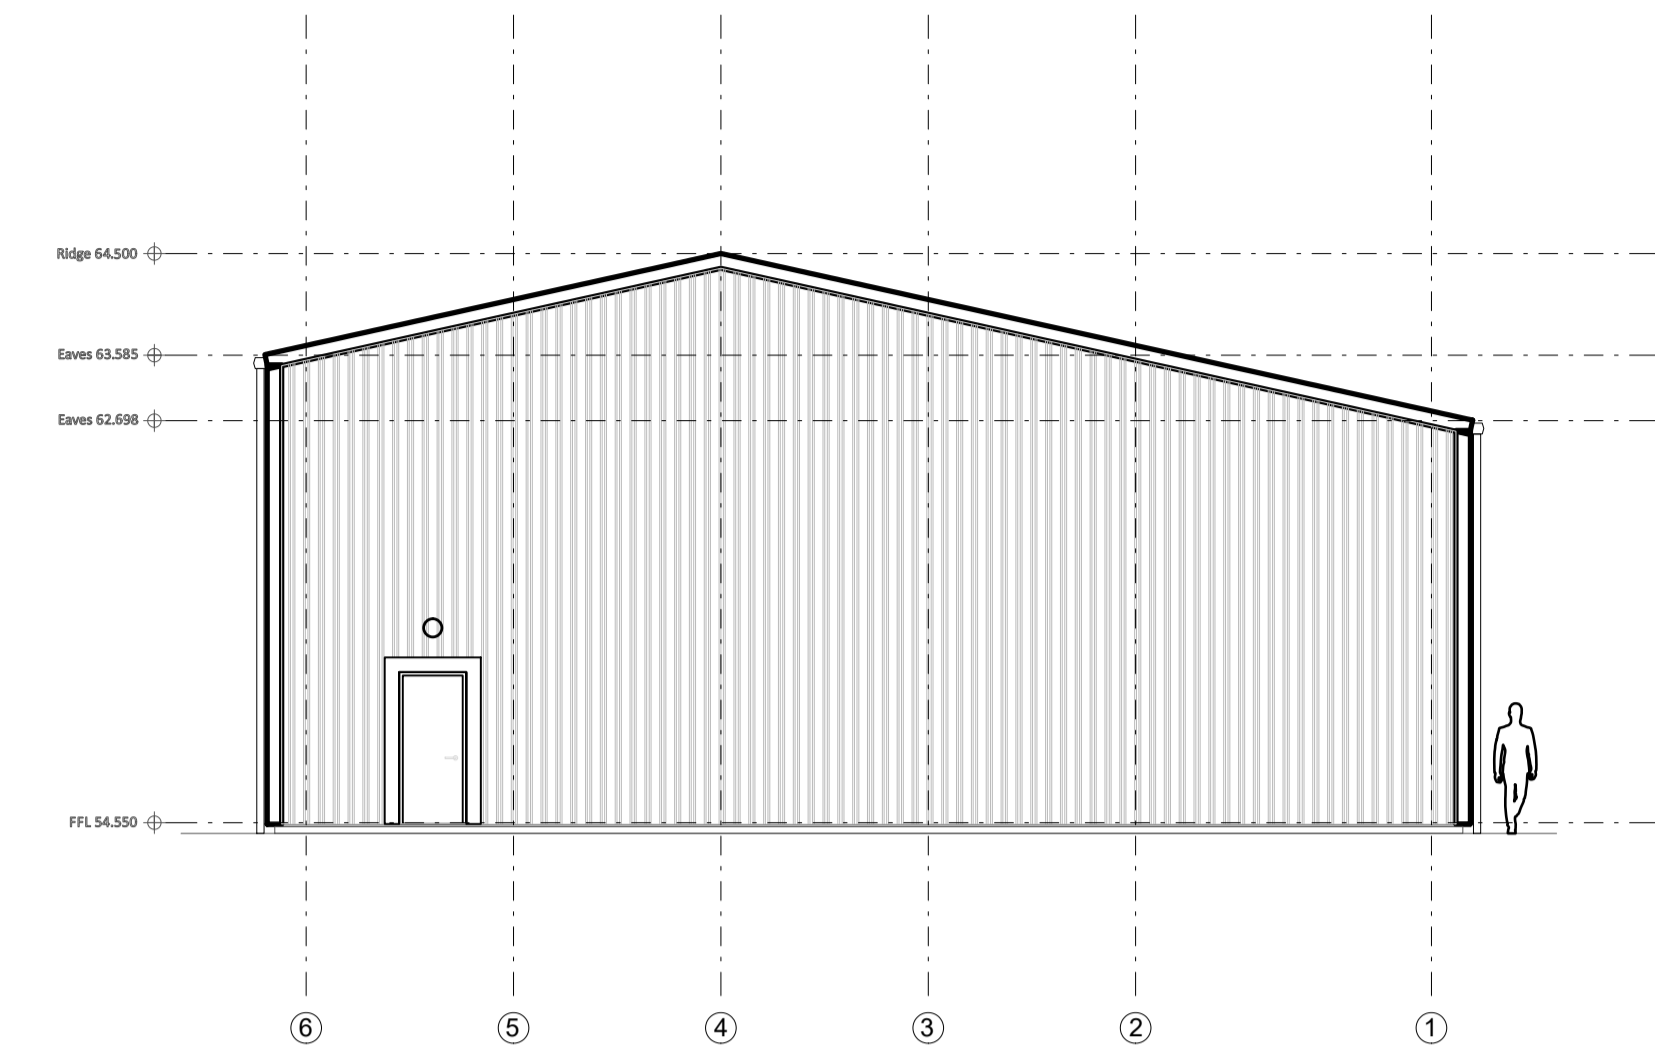


East Elevation

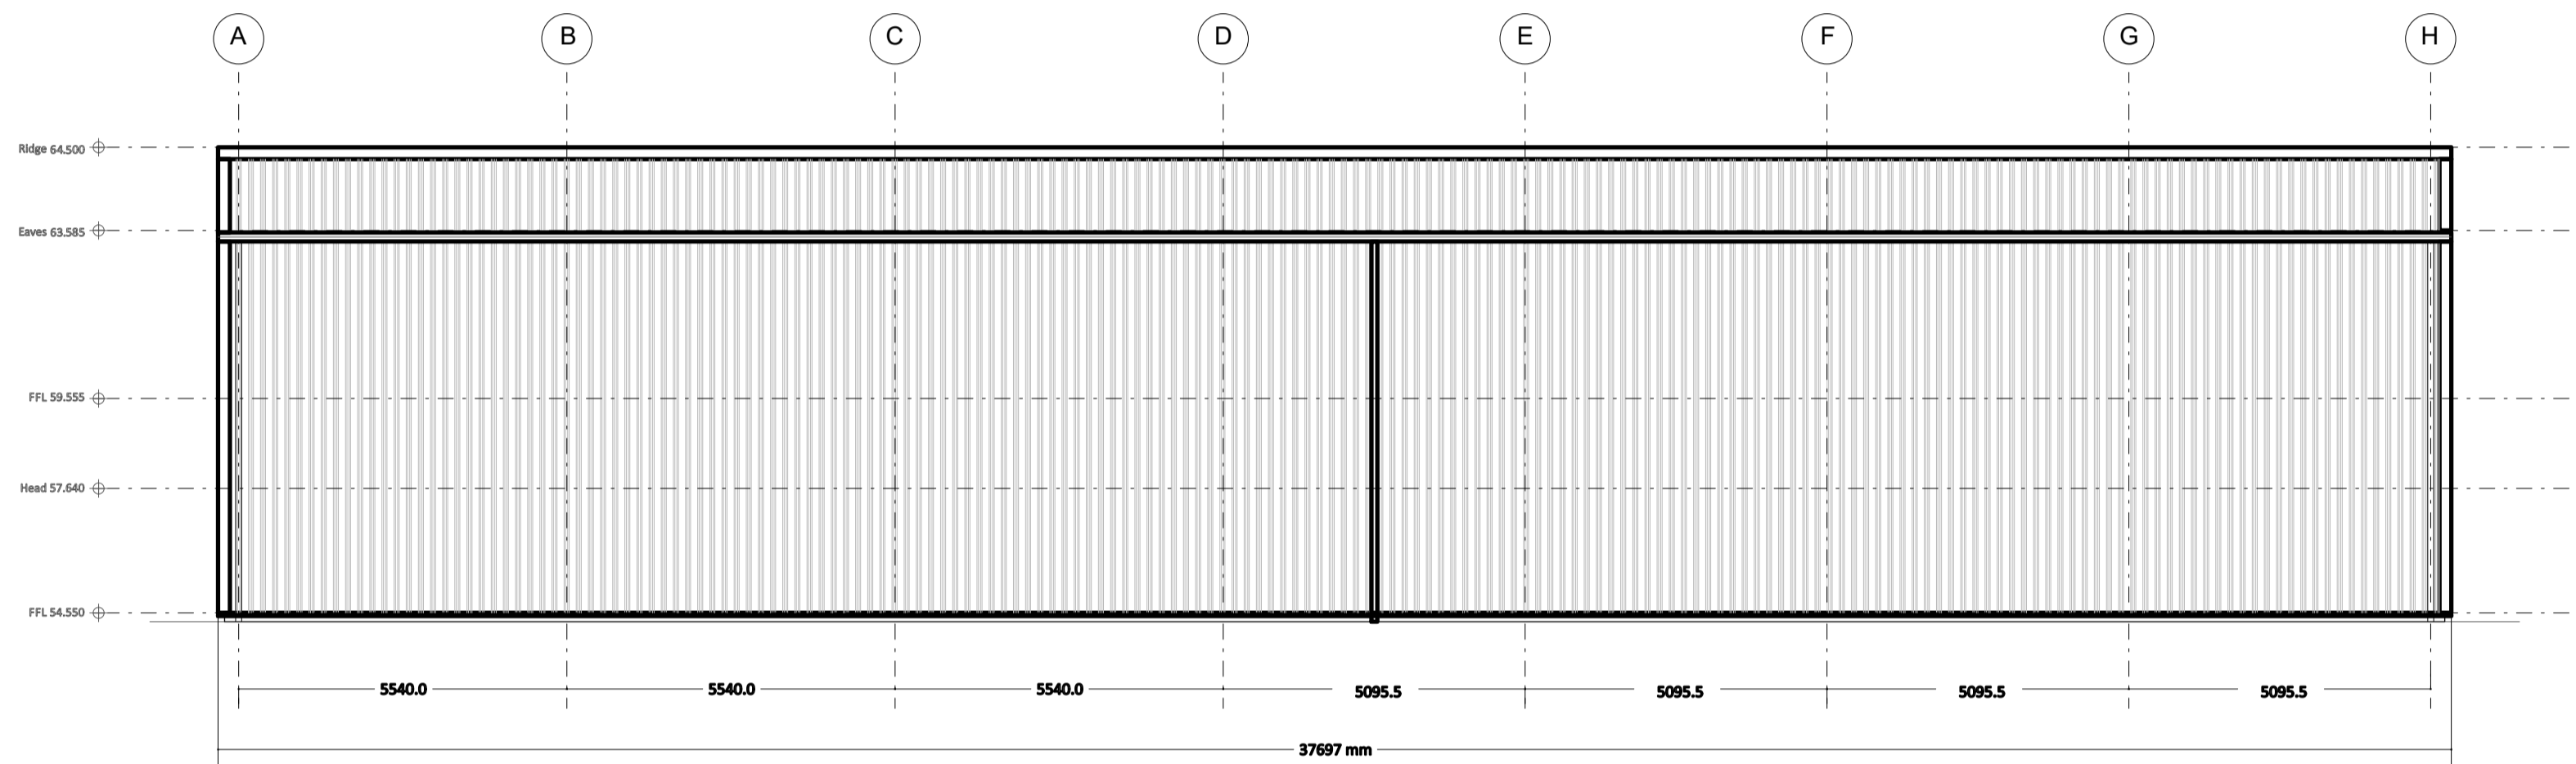

South Elevation

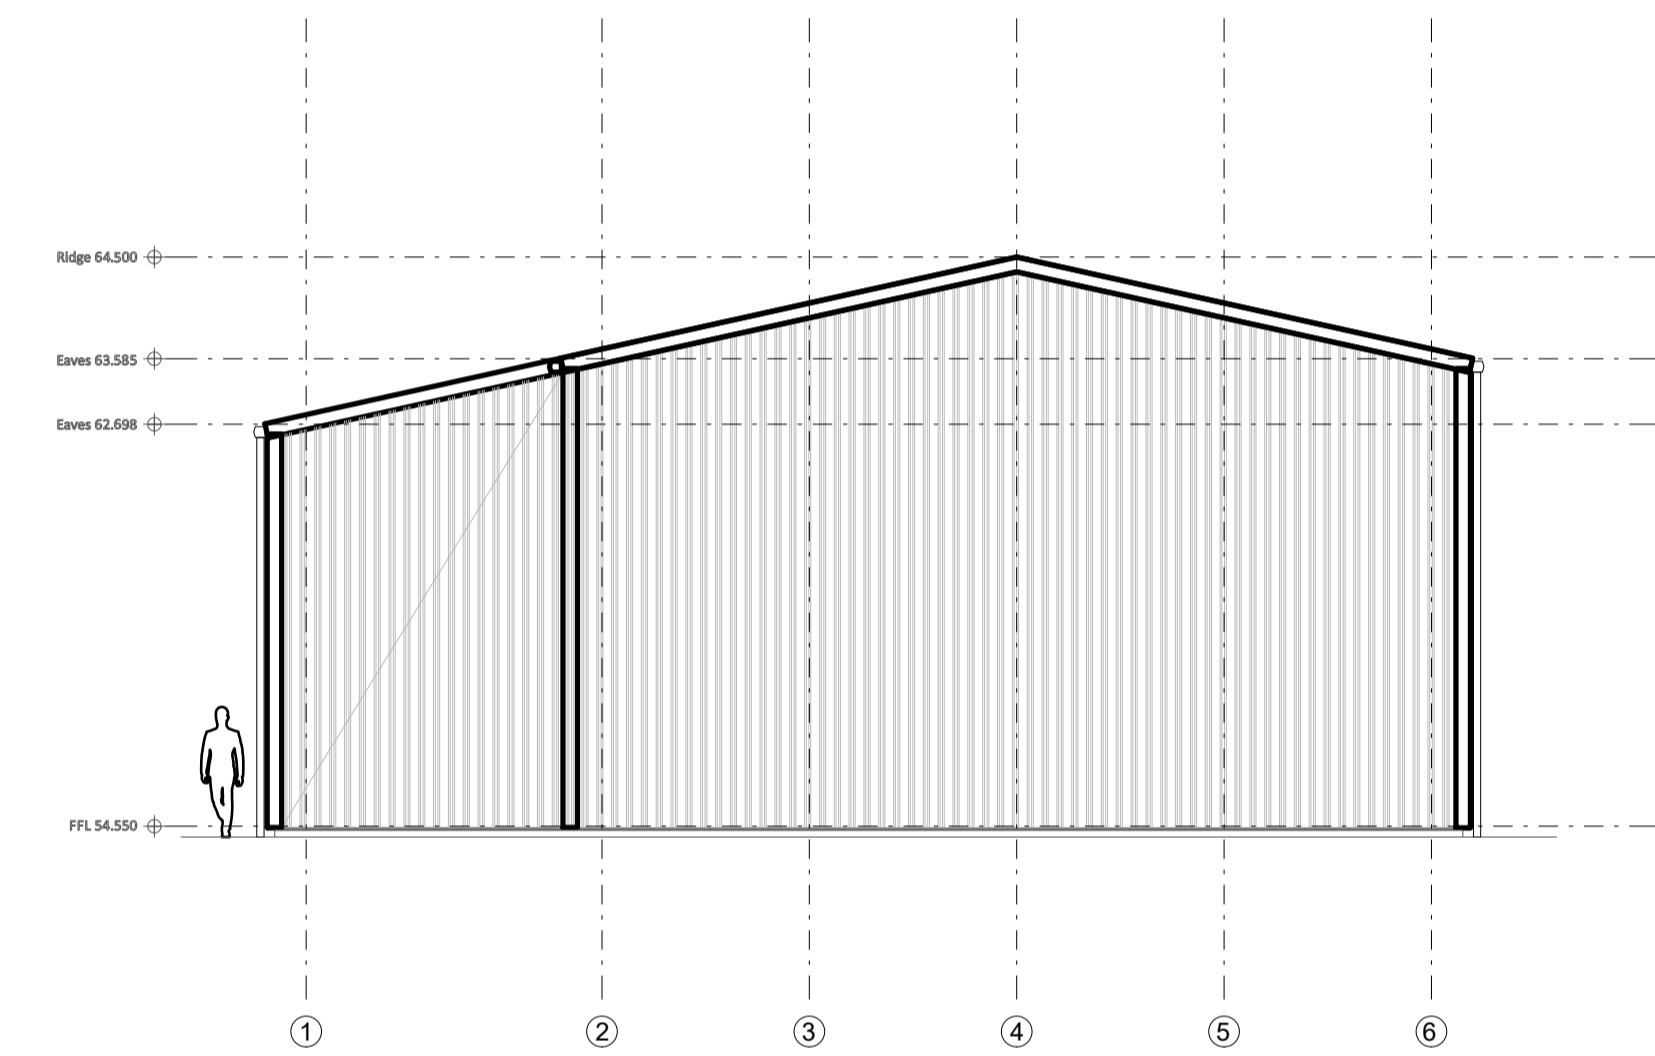

West Elevation

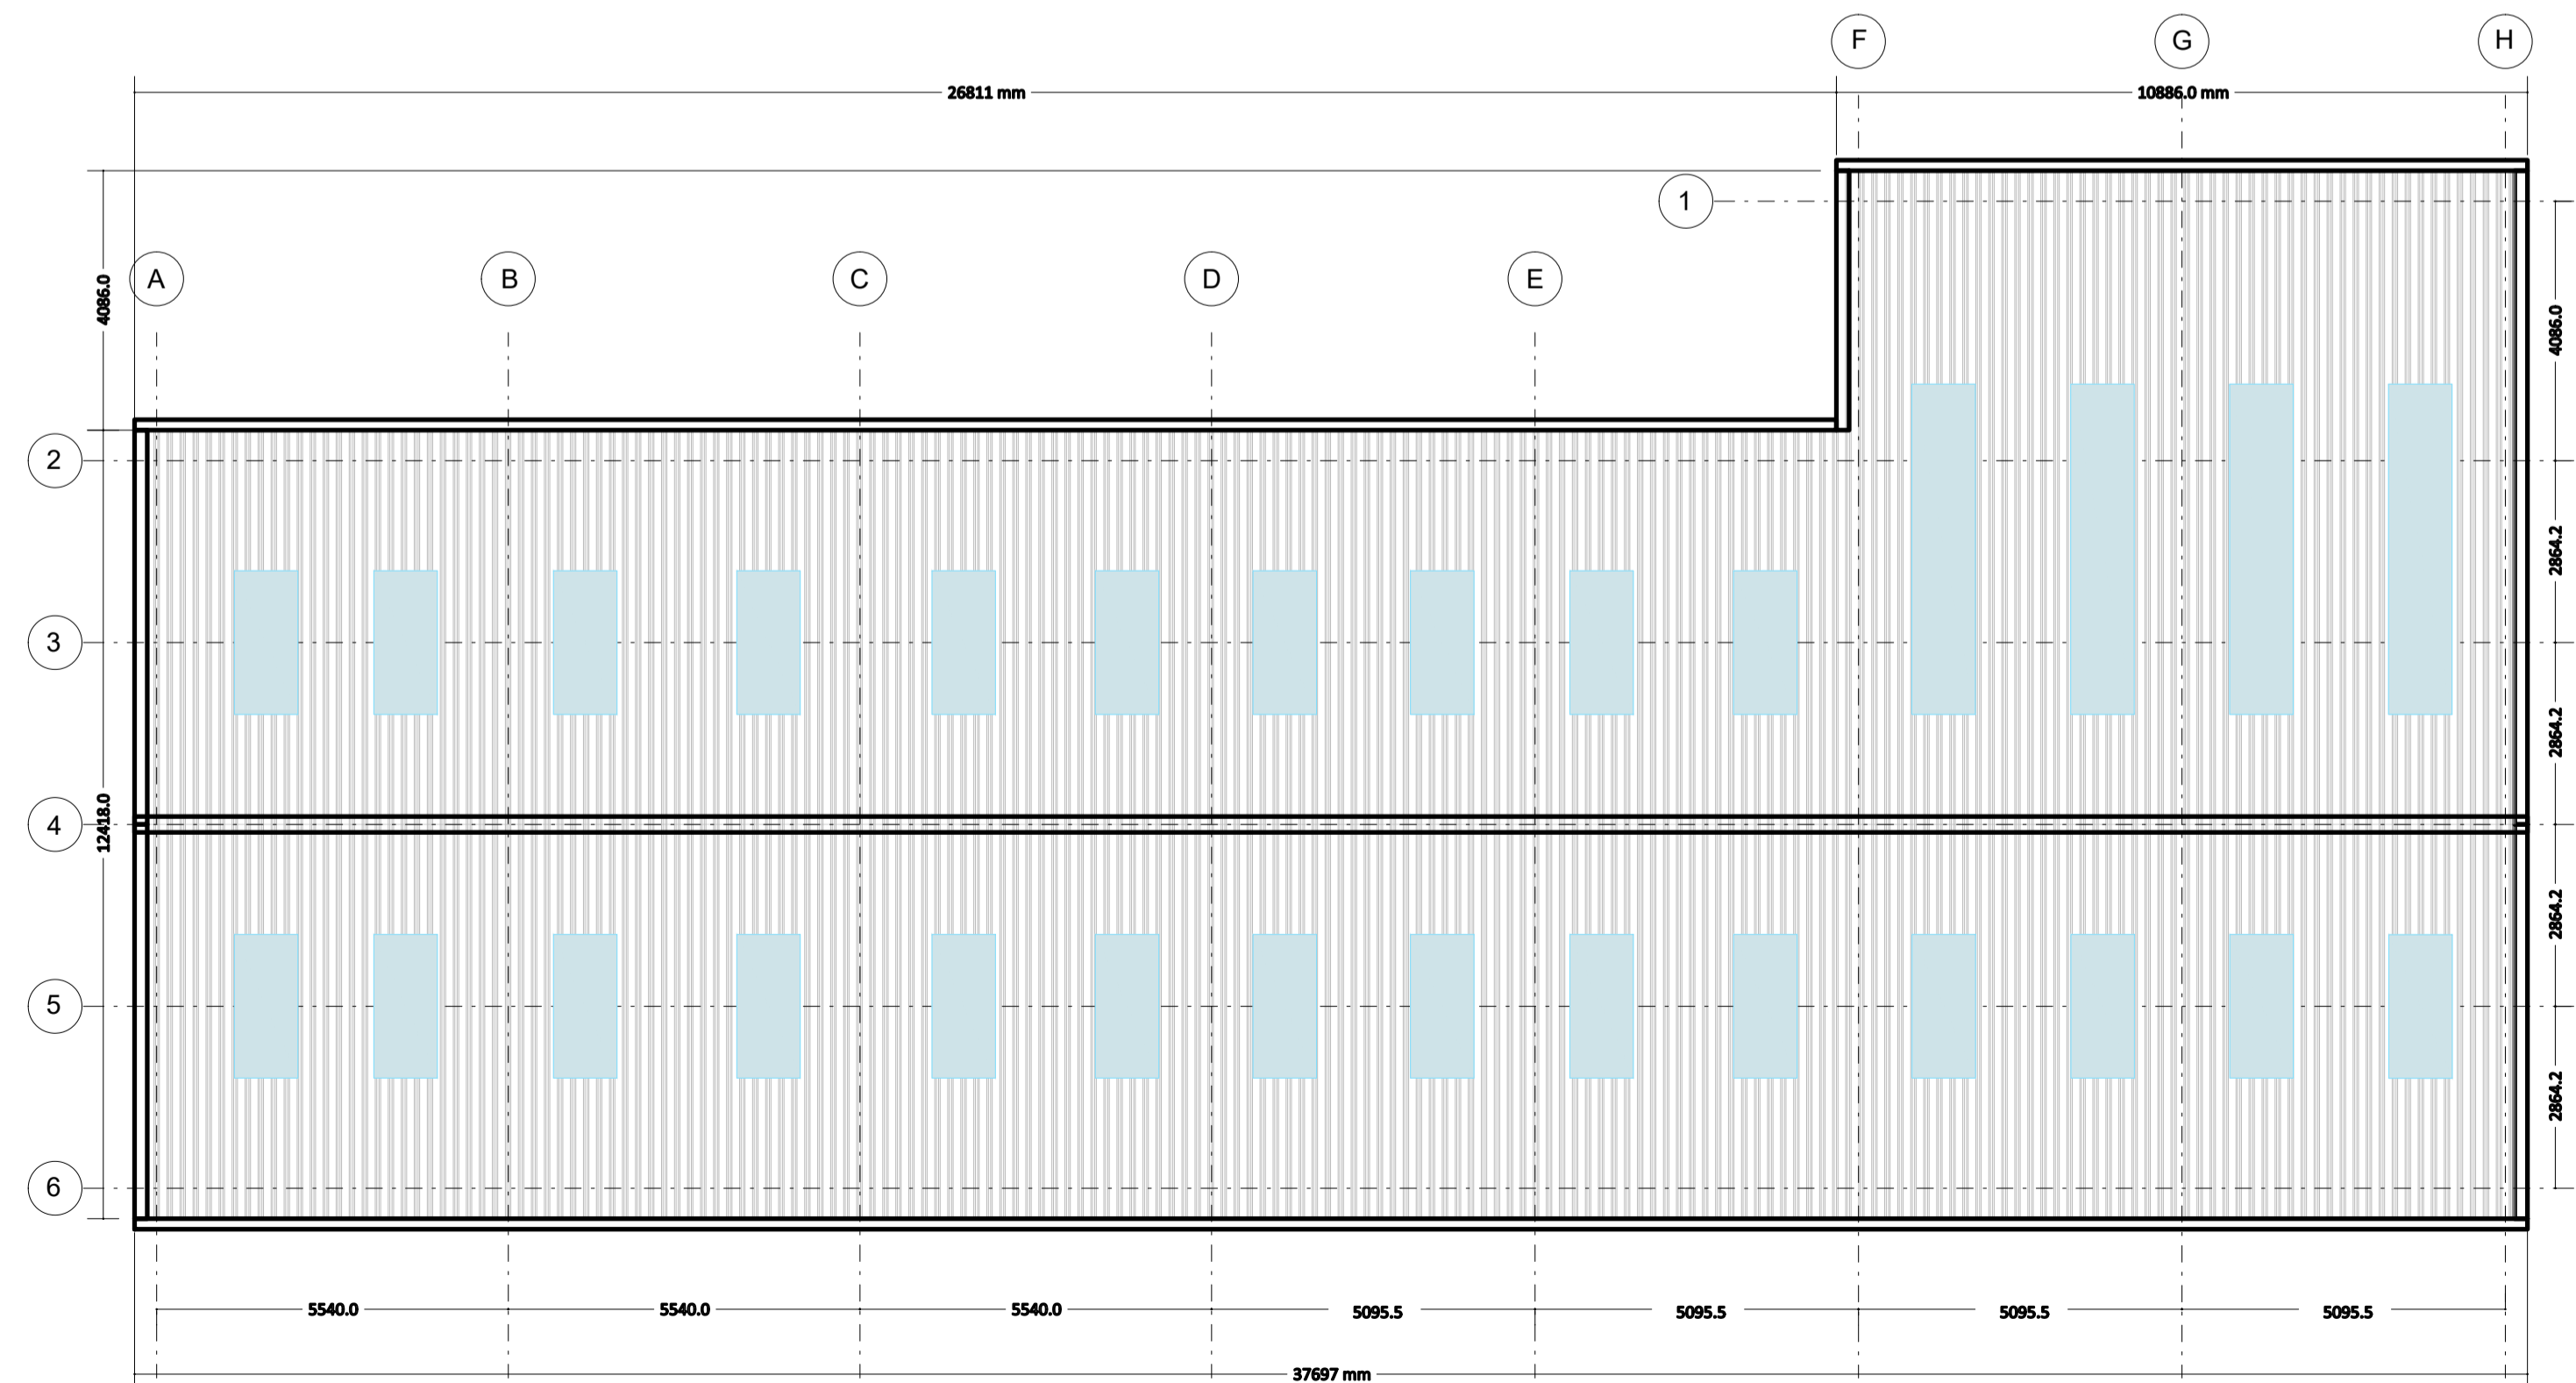

Roof Plan



A Issued to Client LAH 29.04.26
PROJECT
 Workshop / storage building
 Dylan Faber Roofing Ltd
 Henstridge Airfield
 The Marsh
 Templecombe
 BA8 0TN
DRAWING TITLE
ELEVATIONS & ROOF PLAN AS PROPOSED - (based on drawings provided by Datum Building for Dylan Faber roofing)
SCALE
 As shown @A1
DATE
 April 2026
DRAWN
 LAH
CHECKED
 KESL
DRAWING NO
 2523 - 02
REVISION
 A

RLM Architects Chartered Practice
 8 West Street, Wimborne, Dorset, BH21 1JP
 Tel: 01202 393407 Web: www.rlmarchitects.com

RLM Architects