

DALGARNO GARDENS

London, W10

£850,000

3 Bed | 2 Bath | 1086 sqft

The Royal Borough of Kensington
and Chelsea
DALGARNO
GARDENS W10

SANDERSONS
LONDON



Garden Apartment with Three Large Bedrooms

Located on Dalgarno Gardens, this delightful three-bedroom apartment offers a perfect blend of modern living and classic elegance. Spanning an impressive 1,086 square feet, this property has been thoughtfully modernised to meet the needs of contemporary lifestyles.

The apartment boasts three very well-proportioned bedrooms, providing ample space for family or guests. With two stylish bathrooms, morning routines and evening unwinding are made effortless.


The location is particularly appealing, situated just a ten-minute stroll from the vibrant Ladbroke Grove, where you can enjoy a variety of shops, cafes, and restaurants. Additionally, the famous Portobello Road, known for its eclectic market and lively atmosphere, is a mere fifteen minutes away on foot.

This garden apartment not only offers a comfortable living space but also the convenience of outdoor access, perfect for enjoying the fresh air. Whether you are a family seeking a new home or professionals looking for a stylish retreat in London, this property presents an excellent opportunity to embrace urban living in a desirable neighbourhood.



Dalgarno Gardens

Approx. Gross Internal Area 1086 Sq Ft - 100.89 Sq M

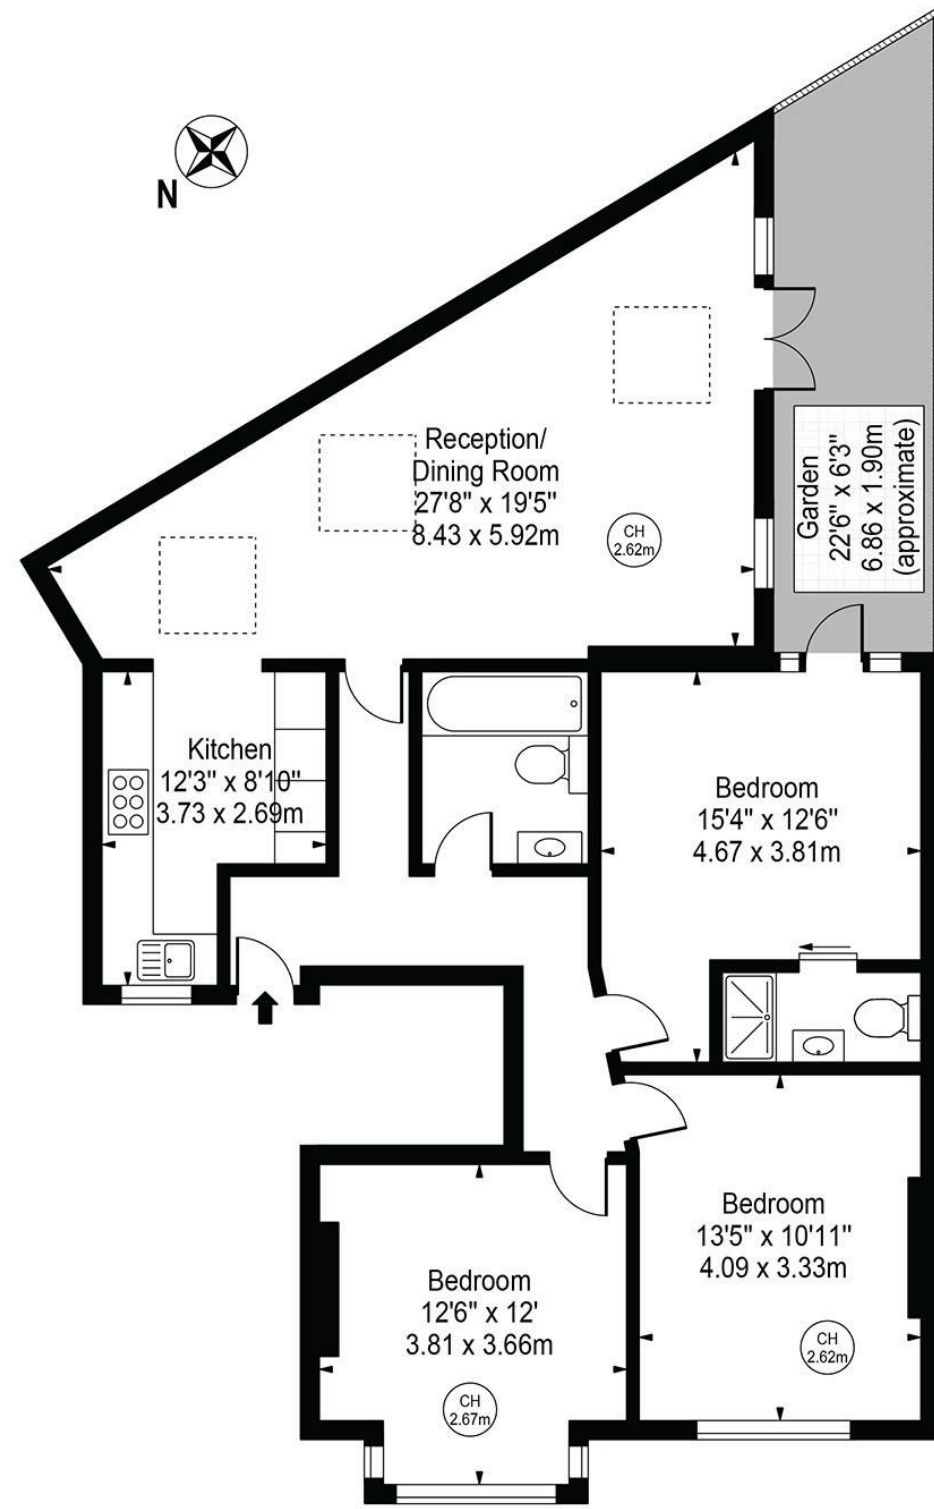

Ground Floor

For Illustration Purposes Only - Not To Scale

This floor plan should be used as a general outline for guidance only and does not constitute in whole or in part an offer or contract. Any intending purchaser or lessee should satisfy themselves by inspection, searches, enquiries and full survey as to the correctness of each statement. Any areas, measurements or distances quoted are approximate and should not be used to value a property or be the basis of any sale or let.

KEY FEATURES

- 3 spacious bedrooms
- 2 modern bathrooms
- Bright reception room
- Modernised garden apartment
- 10 mins to Ladbrooke Grove
- 15 mins to Portobello Road
- Located on Dalgarno Gardens
- 1,086 sq ft of space






EPC Rating: C | Council Tax Band: D

SANDERSONS

LONDON

 108 Holland Park Avenue, London, W11 4UA

 020 7602 6725

 james@sandersonslondon.co.uk

 sandersonslondon.co.uk