



Unit H13

Risby Business Park, Risby, Bury St Edmunds, Suffolk, IP28 6RD

To Let: £1,800 per month

LACY SCOTT
& KNIGHT

est. 1869

Chartered Surveyors | Land & Estate Agents | Auctioneers & Valuers

Unit H13

Risby Business Park | Risby | Bury St Edmunds | IP28 6RD

A14 J41 0.5 Miles | Bury St Edmunds 5.3 Miles | Cambridge 25.3 Miles

Business unit with store/loading bay and first floor office, offering a GIA of approximately 161.02 sqm (1,733 sqft). Conveniently located just off A14 to the west of Bury St Edmunds.

LOCATION

The unit is located on Risby Business Park, situated just off the A14. The A14 provides excellent road links to Bury St Edmunds, Ipswich and Cambridge.

UNIT H13

The unit comprises of an open plan store/loading bay, entrance, lobby, store cupboard, kitchen and two WC's one of which is disabled on the ground floor. On the first floor there is a 'L' shaped open plan office space benefiting from a suspended ceiling, LED panel lighting, air conditioning/heating, perimeter trunking, recessed floor sockets and carpet floor. The store/loading bay benefits from a concrete floor, roof light, strip lights and electric roller shutter door. Externally there is a forecourt available for loading and car parking.

Roller shutter door opening: 5m height 3.19m width
Eaves height: 5.95m

Gross Internal Area: 161.02 sqm (1,733 sqft)

RENT AND AVAILABILITY

Unit H13 £21,600 pa – Available

LEASE TERMS

The property is available on a new lease.

DEPOSIT

Two months' rent.

SERVICES

Mains electric, water & sewage connected.



SERVICE CHARGE

Tenant will be required to pay a service charge to contribute towards the maintenance of the estate common areas.

ENERGY PERFORMANCE CERTIFICATE (EPC)

Energy rating: 'B' (28)

BOADBAND SPEED

Download speed up to 900 Mbps (BT, 2025)

Upload speed up to 700 Mbps (BT, 2025)

MOBILE COVERAGE

Indoor - Variable – O2 & Vodafone (Ofcom, 2025)

Outdoor - Good – EE, O2, Three, & Vodafone (Ofcom, 2025)

PLANNING

We understand the Unit has planning permission for Class E use (Commercial, Business and Service). All interested parties should make their own enquiries with the Local Planning Authority to satisfy the intended use is compliant.

LOCAL AUTHORITY

West Suffolk Council.

West Suffolk House, Western Way, Bury St Edmunds, Suffolk IP33 3YU. Tel: 01284 763 233

COSTS

Each party will bear their own legal costs involved.

DIRECTIONS

Exiting the A14 at junction 41 from the Bury St Edmunds direction, continue along the road past the CLAAS building. At the junction turn right onto Bury Road and continue over the A14. At the junction turn left onto South Street and after a short distance turn right onto Newmarket Road. Risby Business Park entrance is located a short distance on the righthand side. Continue down the avenue of trees and bear to the right. The unit is located in block H and is identified by a Lacy Scott & Knight 'To Let' board.

AGENT'S NOTE

Property Particulars prepared November 2025.

VIEWING / FURTHER INFORMATION

Strictly by appointment only. To arrange a viewing or for further information please contact: Lacy Scott & Knight Commercial:

Contact: Will D'Arcy

Tel: 01449 833 692

Email: wdarcy@lsk.co.uk




Plans, Areas and Schedules

These are based on the Ordnance Survey and are for reference only. They have been checked and computed by the Agents, and the Purchaser(s) shall be deemed to have satisfied themselves as to the description of the property, and any error or misstatement shall not annul the letting, nor entitle either party to compensation. The plans are for the purpose of identification only. In the event of any discrepancy between the plans and schedule of areas, the schedule of areas shall prevail.

Misrepresentation and Notices Lacy Scott & Knight for themselves and as Agents for the Seller of the property give notice that:-

- These Particulars are intended to give a fair and substantially correct overall description for the guidance of intending Purchaser(s) and do not constitute, nor constitute part of, an offer or contract. No responsibility is assumed for the accuracy of individual items.
- All descriptions, dimensions, references to condition and necessary permissions for use and occupation and other details are given in good faith and are believed to be correct, but any intending Purchaser(s) should not rely on them as statements or representations of facts, but must satisfy himself by inspection or otherwise as to the correctness of each item.
- No person in the employment of Lacy Scott & Knight has any authority to make or give any representation or warranty whatever in relation to this property or these particulars not to enter into any contract relating to the property on behalf of Lacy Scott and Knight nor any contract on behalf of the Sellers.
- No responsibility can be accepted for any expenses incurred by any intending Purchaser(s) in inspecting properties which have been sold or withdrawn.
- Should any dispute arise as to the boundaries or an pre-contract points on the General Remarks and Stipulations, Particulars, Schedule, Plans or the interpretation of any of them, the questions will be referred to the arbitration of the Agents, whose decision shall be final.

Unit H13, Risby Business Park, Risby, Bury St Edmunds, Suffolk, IP28 6RD

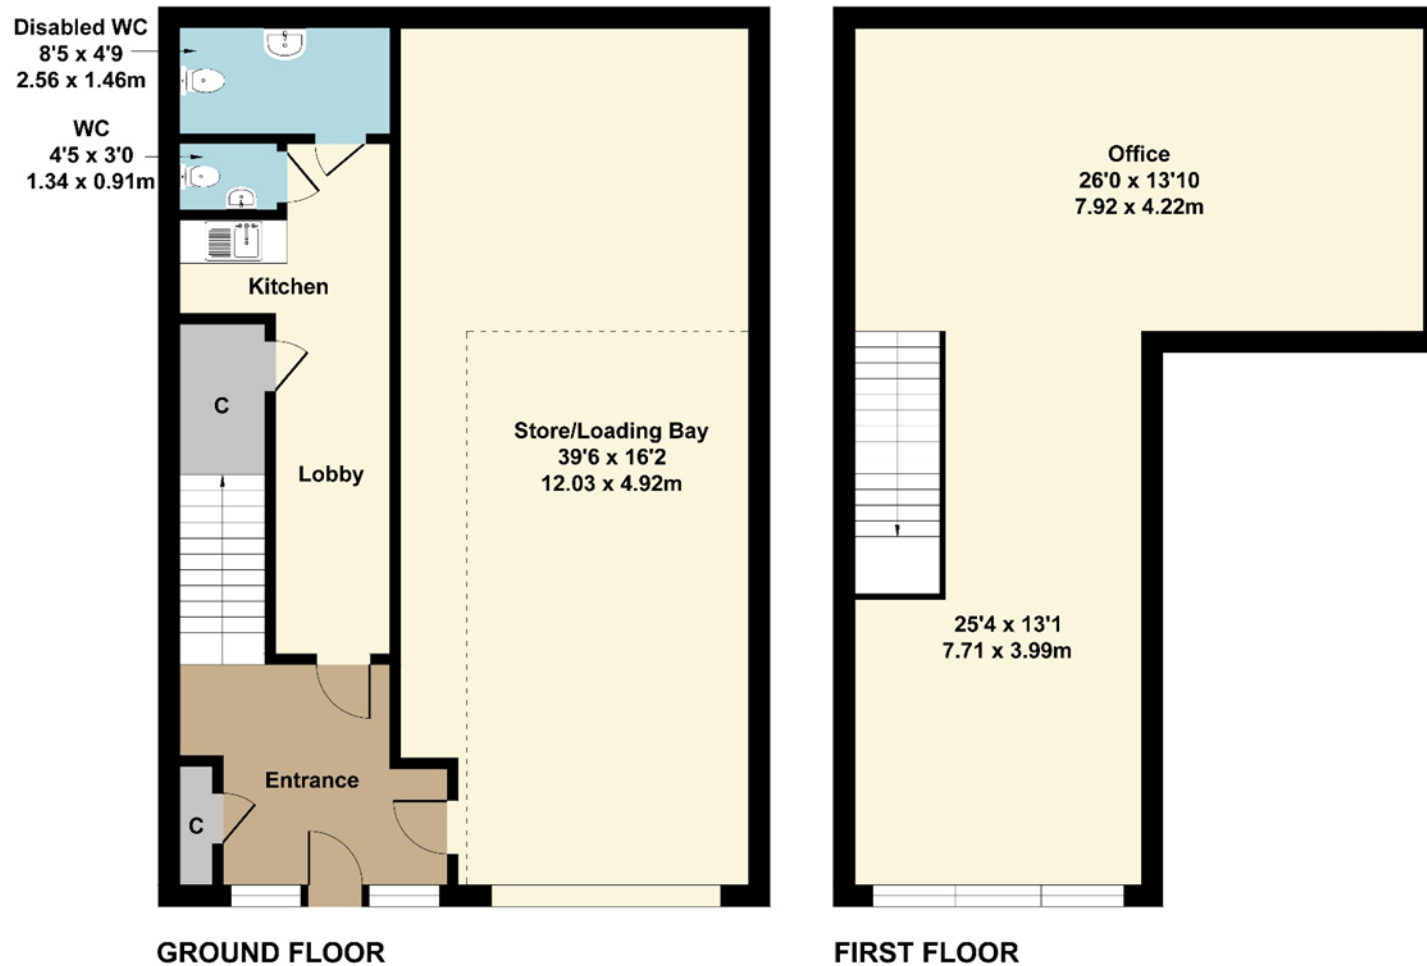

Not to Scale. Produced by The Plan Portal 2024
For Illustrative Purposes Only.

Tel: 01284 748600

10 RISBYGATE STREET, BURY ST EDMUNDS, IP33 3AA

Tel: 01449 612384

MARKET PLACE, STOWMARKET, SUFFOLK, IP14 1DN