



Shepherds Hill, Highgate, N6

Weekly Rental Of £650



44 highgate high street, highgate village, london, n6 5hx
telephone 020 8348 8000 facsimile 020 8348 8232
email highgate@litchfields.com litchfields.com
offices also in hampstead garden suburb & crouch end


Litchfields are pleased to offer this unusually spacious (1271 square feet) 2 double bedroom flat in an elegant period conversion moments away from Highgate tube station and Woods. Set on the first floor, this super apartment provides a large reception through to a separate dining room, spacious master bedroom with en-suite shower room, second double bedroom, family bathroom and kitchen breakfast room. Further benefits include ample built-in storage, off street parking and communal garden. Very conveniently located within 100 yards of Highgate tube, Woods and convenience shopping and within easy reach of all the amenities of both historic Highgate Village and bustling Crouch End Broadway. Available part furnished from 7th February, 2022.





Shepherds Hill

Approximate Gross Internal Area = 1271 sq ft / 118.1 sq m

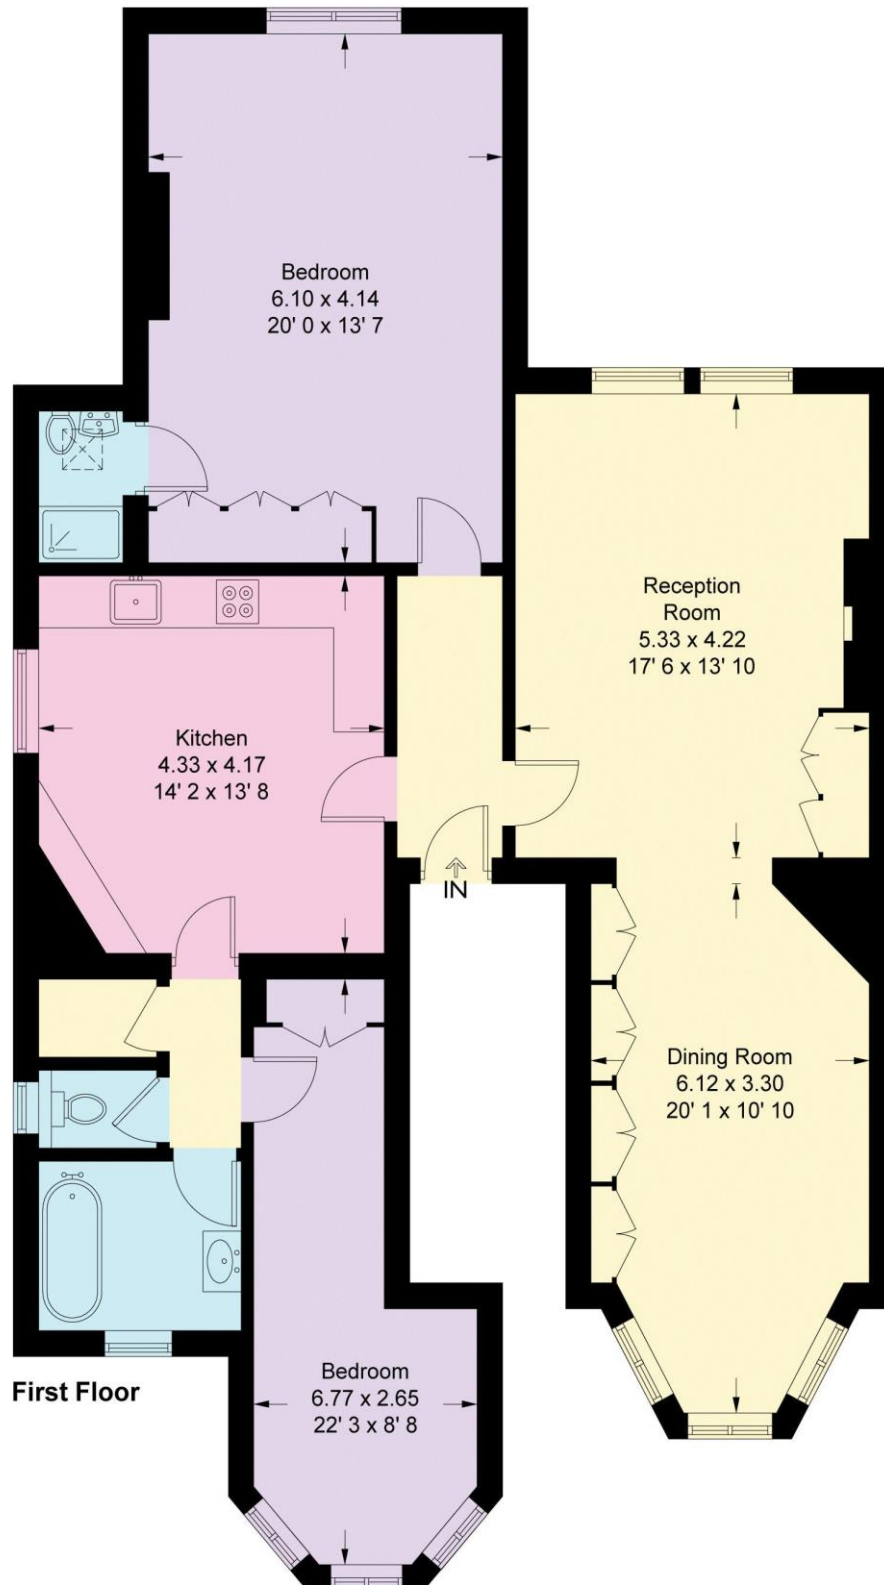

This plan is not to scale and must be used as layout guidance only. All measurements and areas are approximate and should not be relied upon to provide accurate information. This plan must not be relied upon when making property valuations, design considerations or any other such relevant decisions. We accept no responsibility or liability (whether in contract, tort or otherwise) in relation to any loss whatsoever arising from or in connection with any use of this plan or the adequacy, accuracy or completeness of it or any information within it.