



Southwood Park, Highgate Village, N6

£795 per week



44 highgate high street, highgate village, london, n6 5hx
telephone 020 8348 8000 facsimile 020 8348 8232
email highgate@litchfields.com litchfields.com
offices also in hampstead garden suburb & crouch end

A superb 3 bedroom apartment on the 6th floor (with lift) of a highly desirable and very well maintained purpose-built block in Highgate Village. This beautifully presented flat features a spacious reception room with full height windows and sliding door on to a 16' south facing balcony with stunning views across the London skyline. There is a large dining hallway, stylish kitchen, two ample double bedrooms, the master with en-suite bathroom, a second shower room and a third bedroom/study. Heating and hot water are included in the rent. Further benefits include a large built-in hall storage cupboard, storage area, resident building manager, beautifully landscaped and extensive communal gardens and a recently refurbished, heated swimming pool. Southwood Lawn Road is a quiet residential road within easy walking distance of Highgate underground station (Northern line), Highgate & Queen's Woods, the amenities of Highgate Village and the delights of Kenwood and the Heath to the West. Unfurnished – available end of November 2022






View from Flat





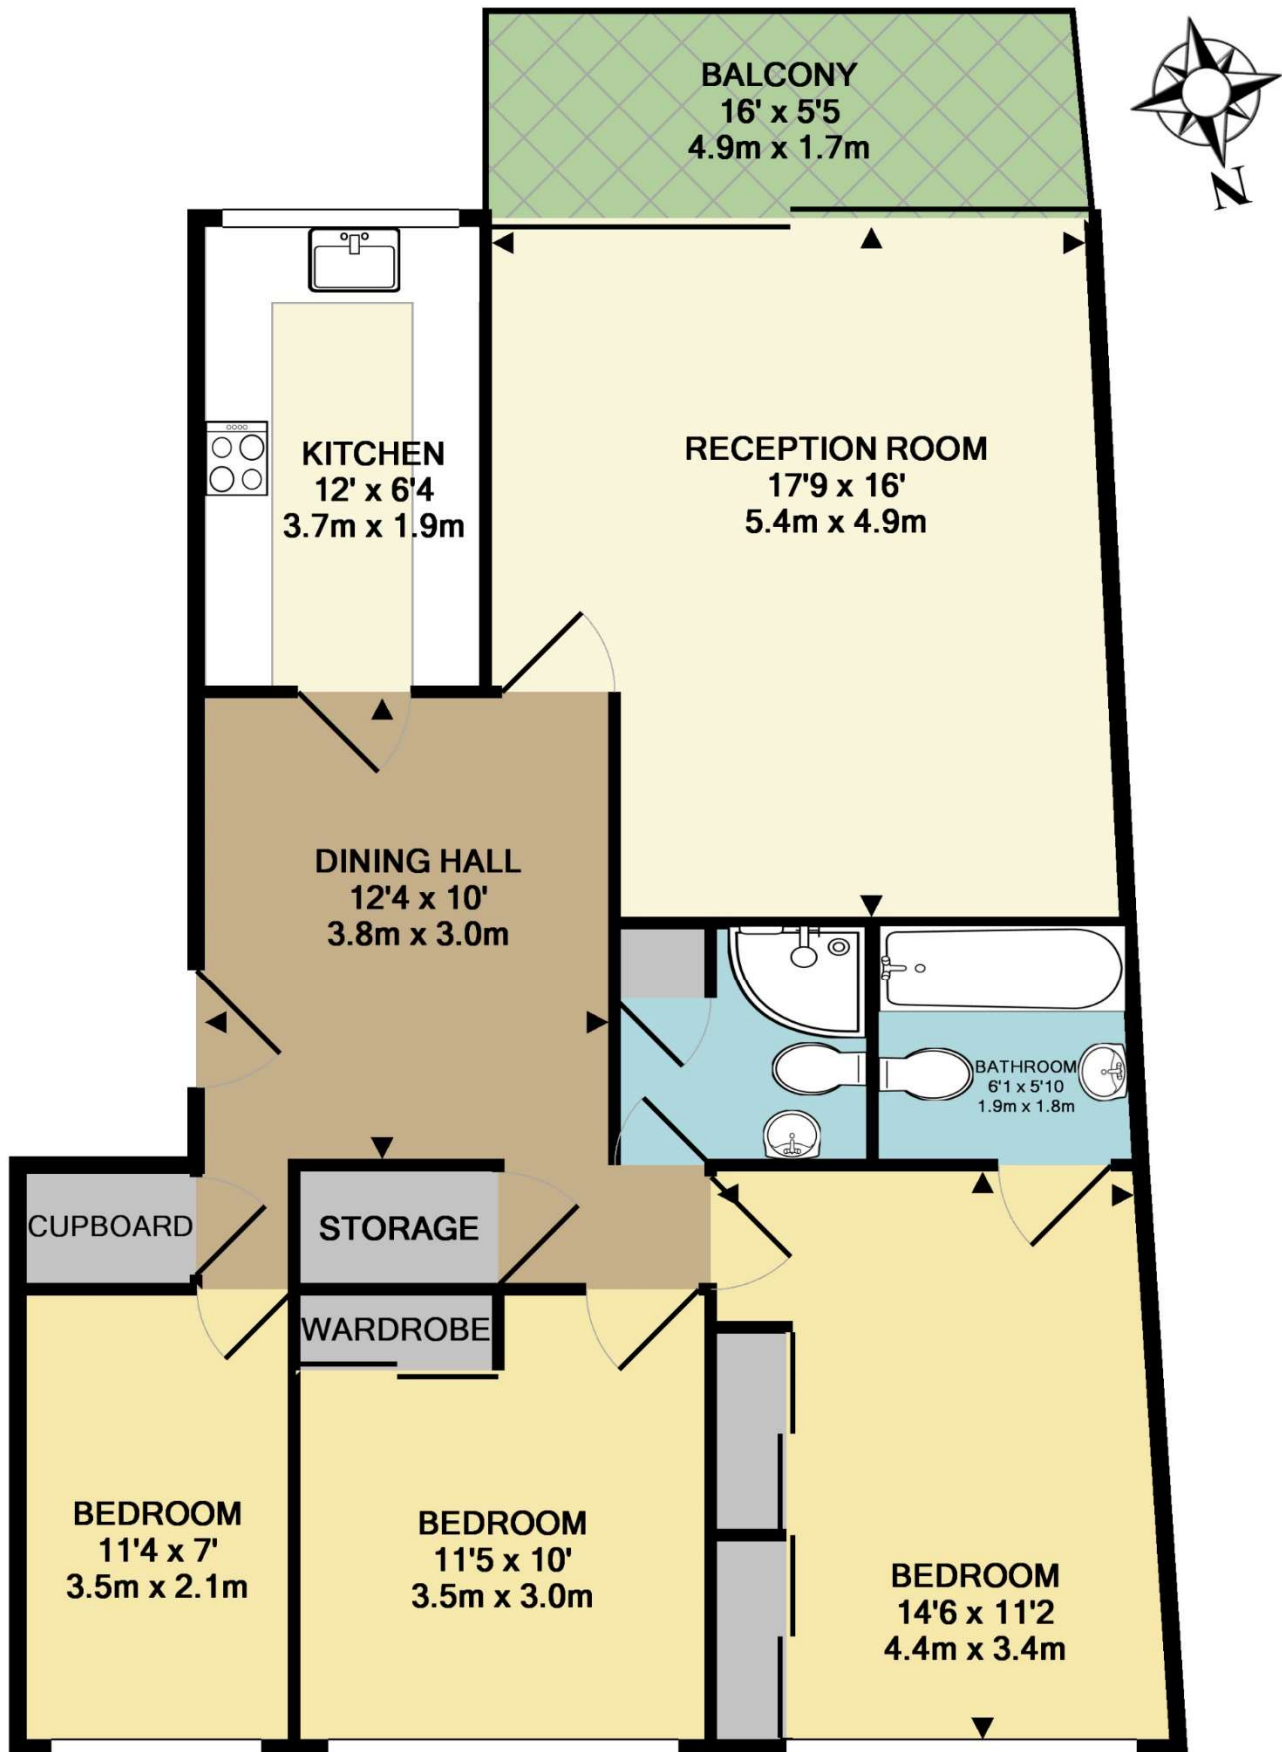

SOUTHWOOD PARK

TOTAL APPROX. FLOOR AREA 1035 SQ.FT. (96.1 SQ.M.)

Measurements are approximate. Not to scale. Illustrative purposes only

Made with Metropix ©2019