



Westholm, Hampstead Garden Suburb, NW11

Freehold

£785,000



800 finchley road, hampstead garden suburb, london, nw11 7tj

telephone 020 8458 5000 facsimile 020 8209 2068

email sales@litchfields.com web litchfields.com

offices also in highgate

A charming two-bedroom semi-detached house offering bright and well-presented accommodation throughout. This chain-free property is ideally situated in a quiet cul-de-sac, within easy reach of The Market Place and in the highly sought-after Brookland School catchment area. The accommodation comprises two well-proportioned bedrooms (the main bedroom has a staircase leading to the loft area), a bathroom, a bright and inviting living room, and a modern fitted kitchen. Outside, the property benefits from a well-maintained rear garden, ideal for relaxing or entertaining, as well as a private front garden, enhancing both its kerb appeal and outdoor space. An excellent opportunity for first-time buyers or young families seeking a home in a desirable and convenient location.


2 bedrooms | Lounge | Kitchen | Bathroom | Loft area | Front & rear gardens | EPC=E



Westholm, Hampstead Garden Suburb, NW11

Approximate Area = 775 sq ft / 71.9 sq m

For identification only - Not to scale

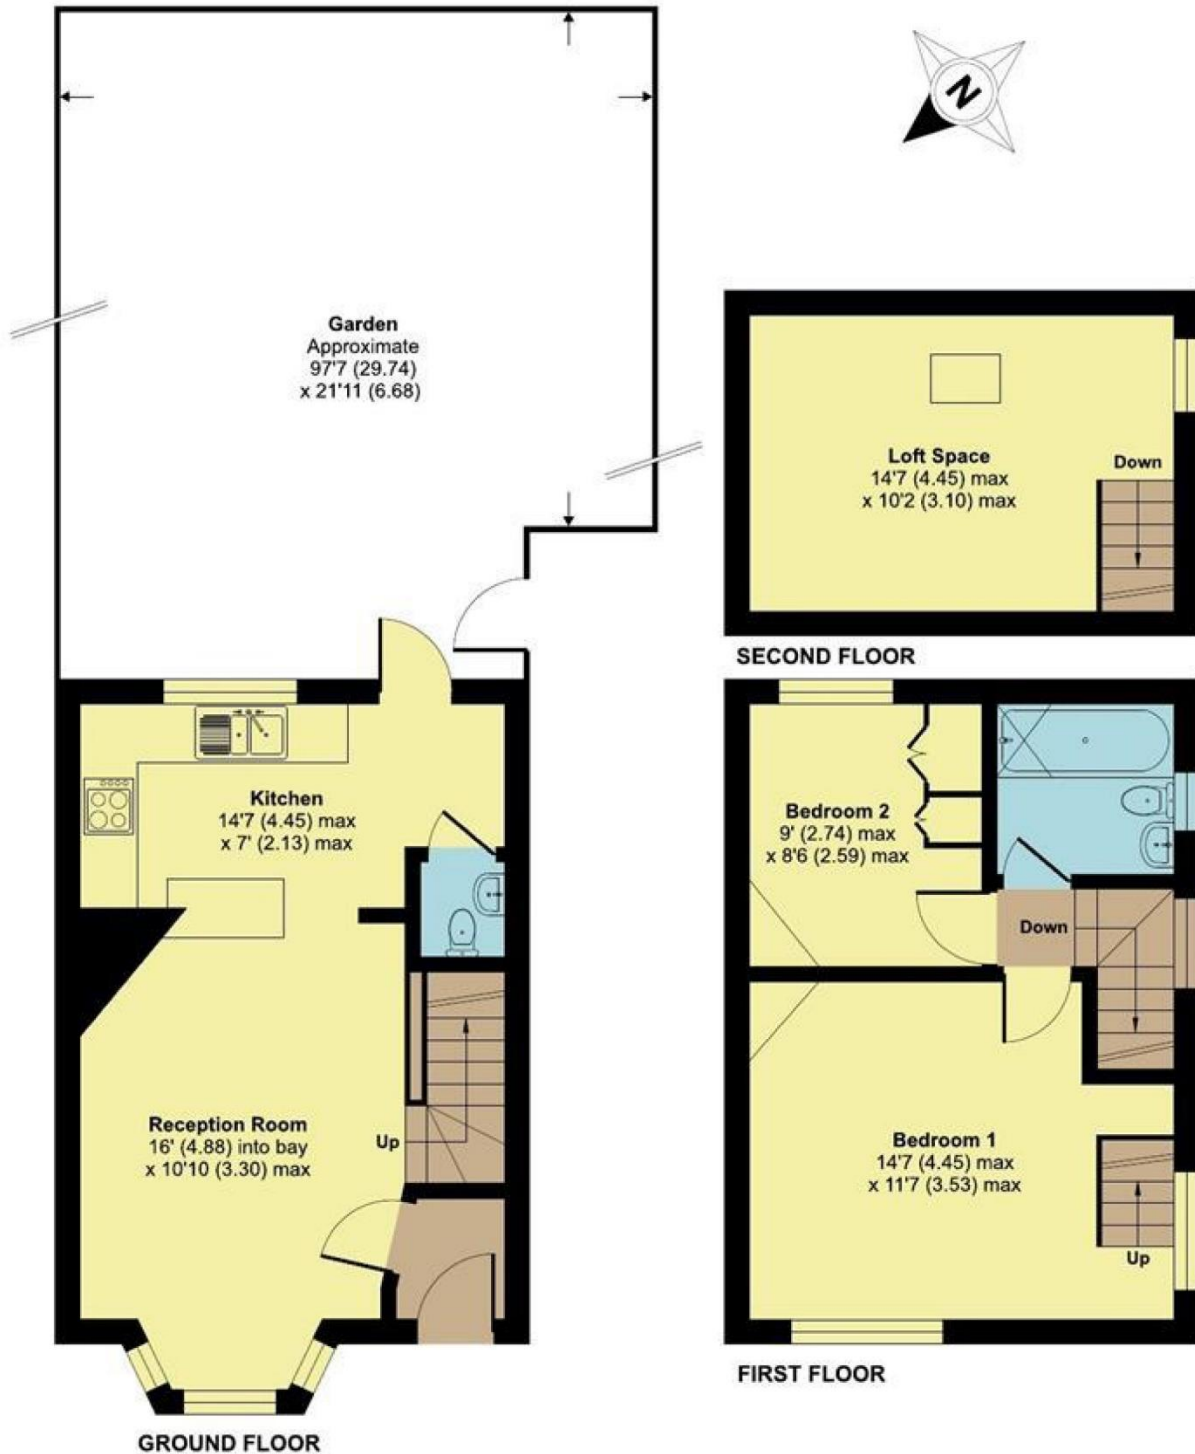

Whilst every effort is made to ensure these details are accurate, all measurements given are approximate and for guidance only. We are unable to comment on the structure of the building or services and any investigations should be carried out by a qualified surveyor. We strongly advise you to ensure that all legal aspects are fully investigated by your solicitor prior to a purchase. We have not applied tests to any appliances or equipment and therefore cannot verify these are in good working order. We understand from the vendor that the fixtures and fittings listed are to be included in the sale price but these may be subject to negotiation.